




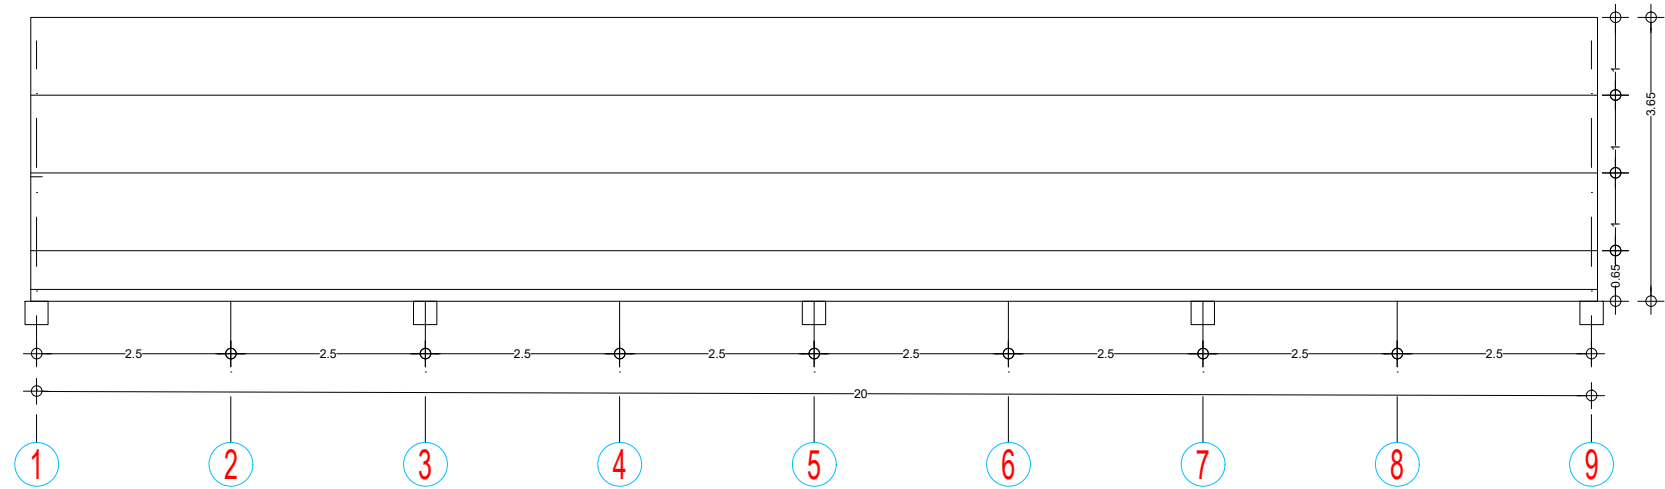


Planta Arquitectonica

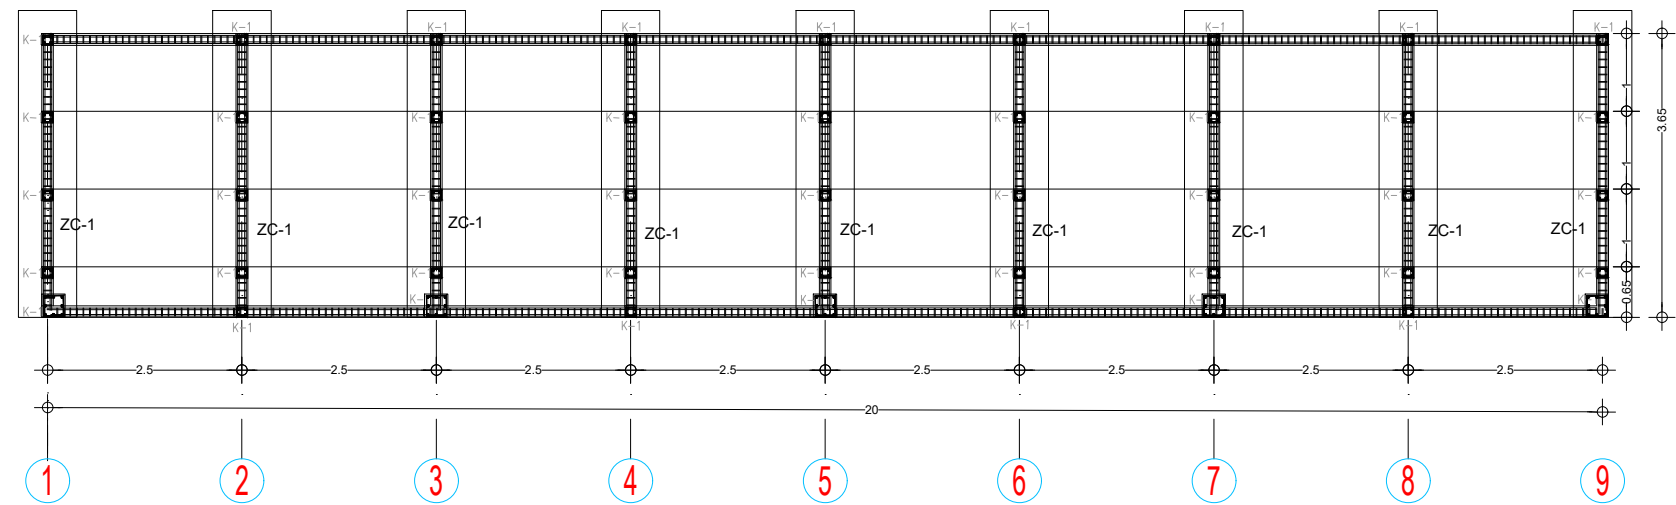


Planta de cimentacion

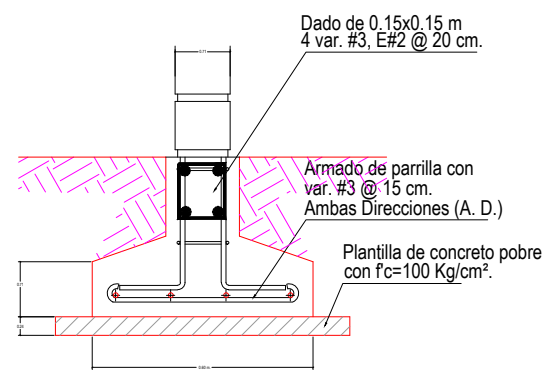

ZAPATA CORRIDA(ZC-1)

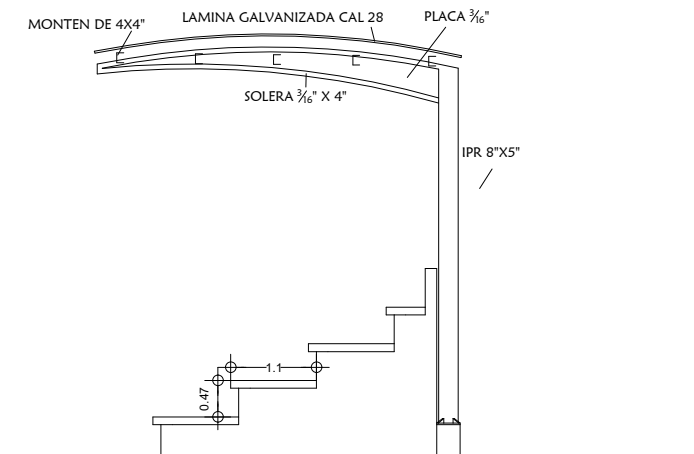

Alzado lateral

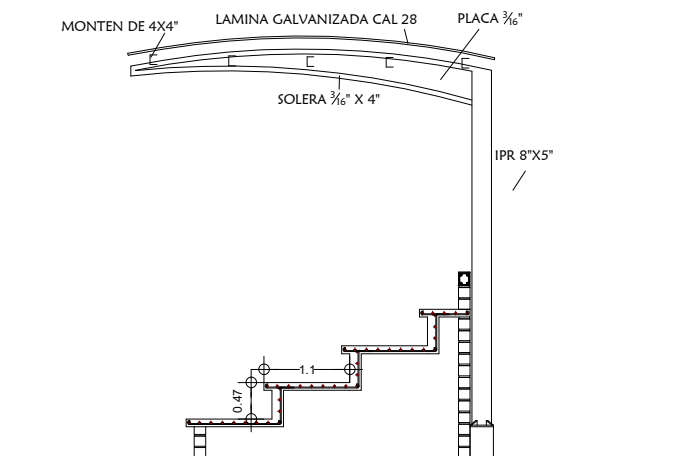

Seccion

..\..\..\documents\aa-servicio\apoyos\grada 2.jpg

..\..\..\documents\aa-servicio\apoyos\grada.jpg